


MATERIAL LIST PER RACK

- i) 10M of 63X38mm
CLS Timber
- ii) 3850mm (7 X
550mm) broom poles
- iii) 4m of 10mmx40mm
neoprene/foam
- iv) 24 x No10 100mm
screws

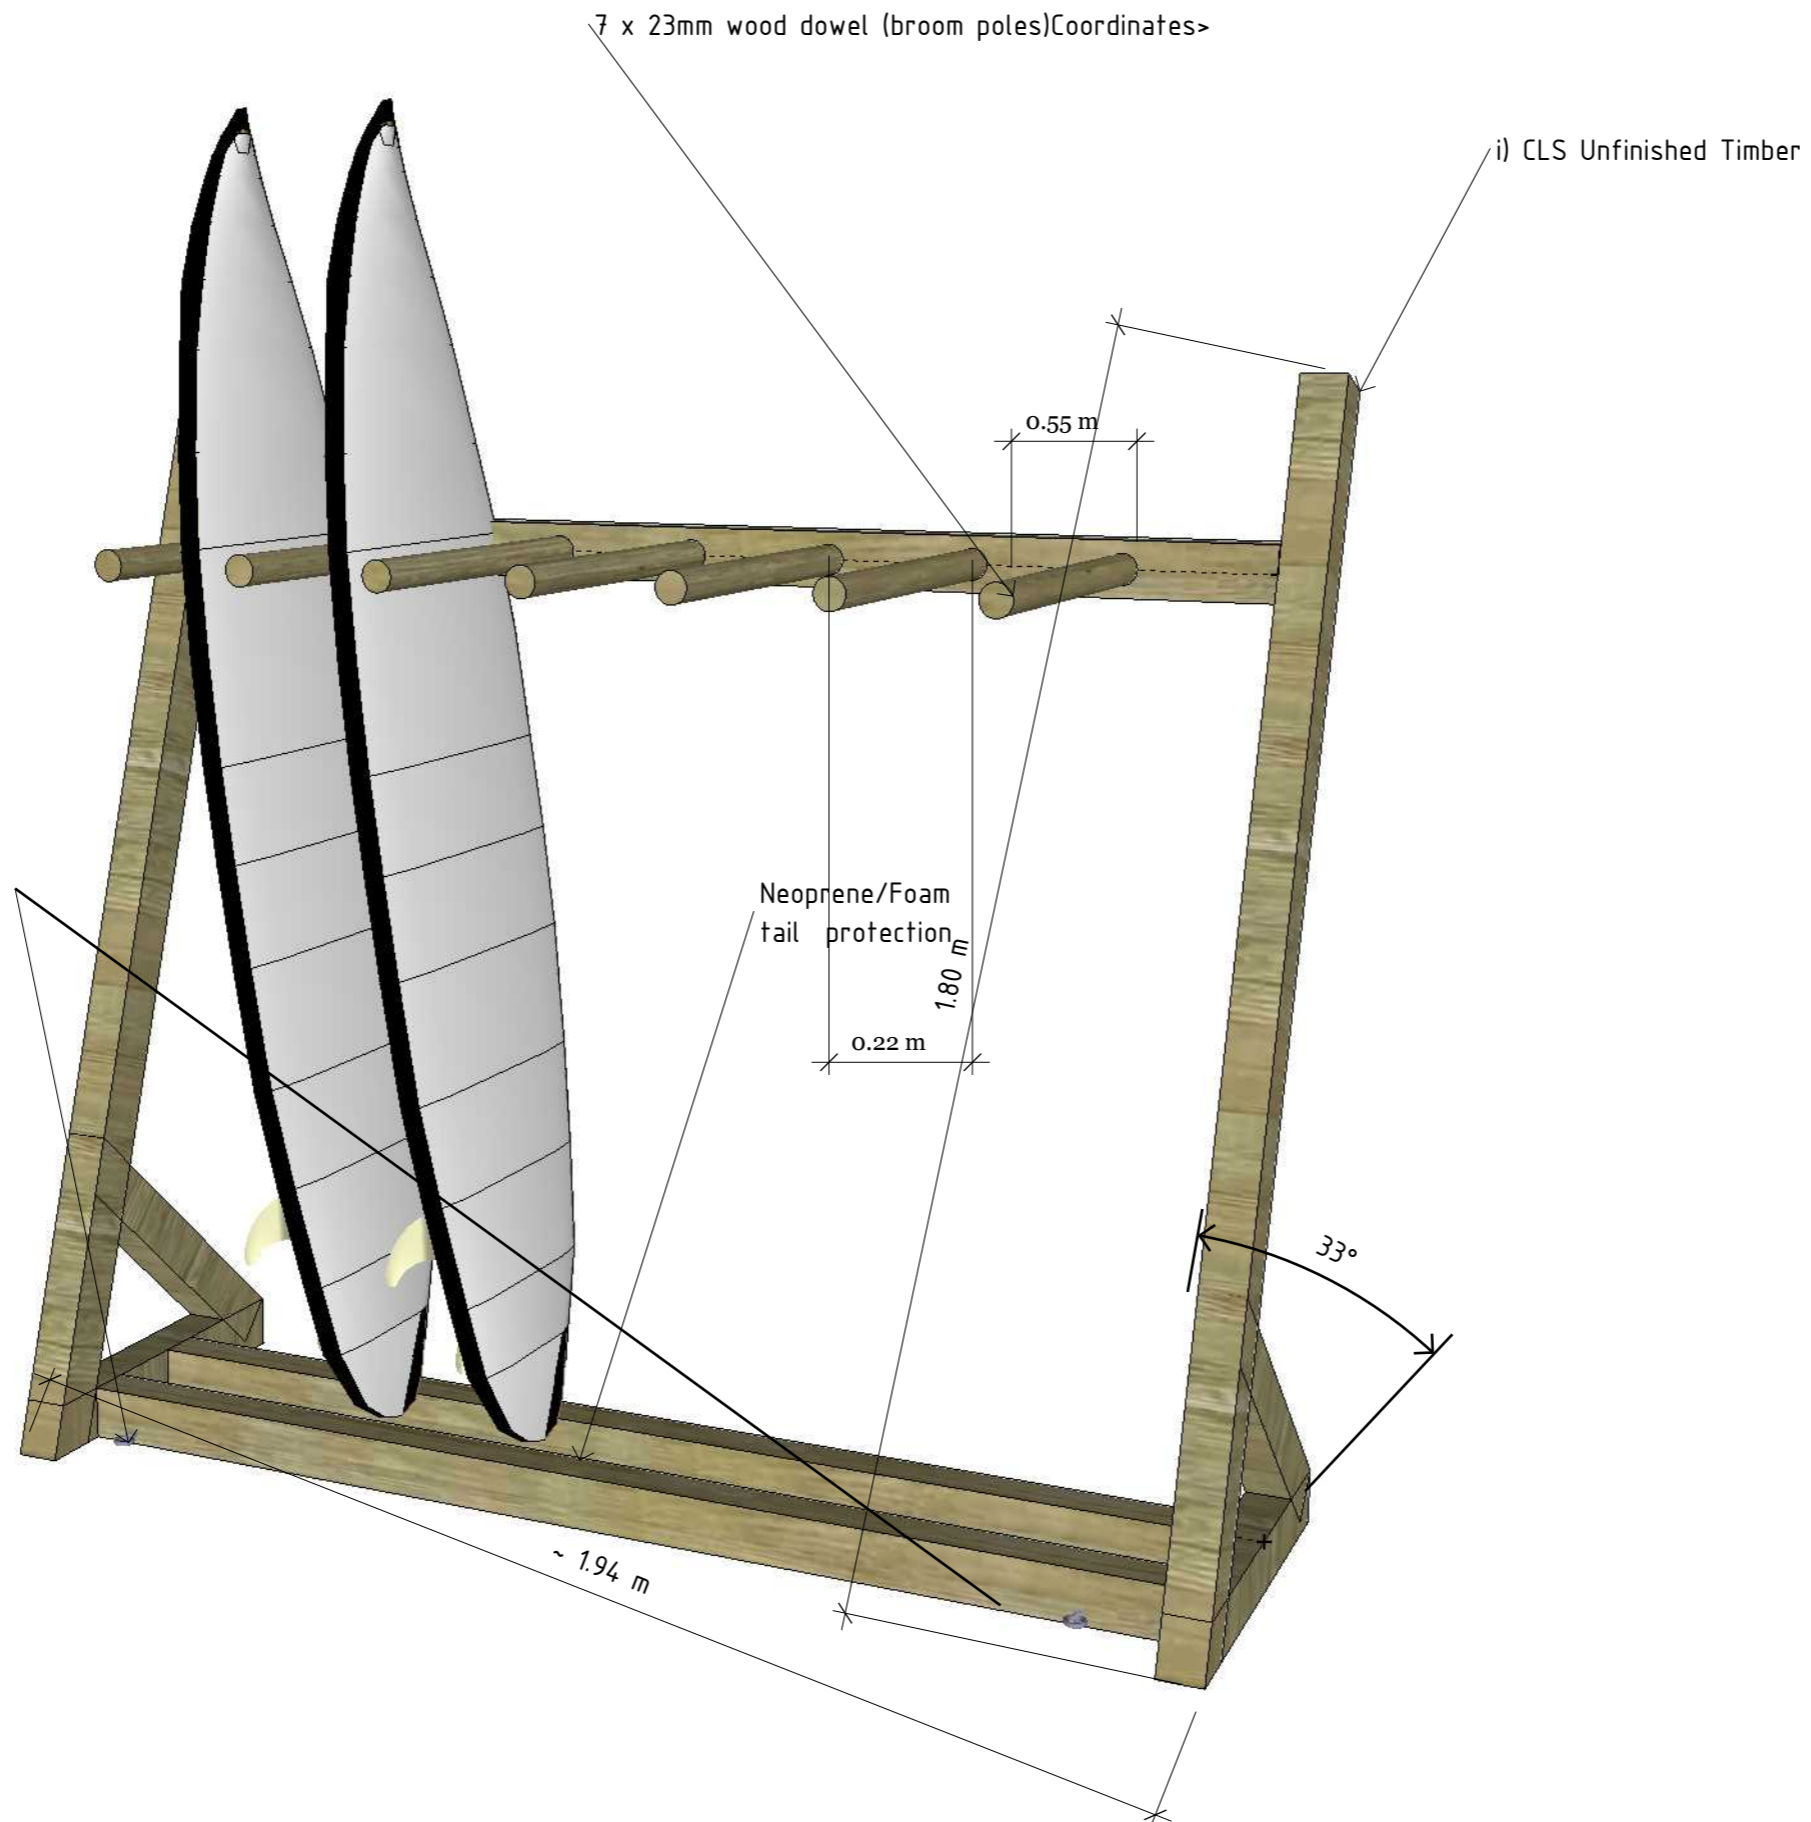

ARC LIVE
ARC Live Ltd
Chynoweth House
Trevisson Park
Truro, TR4 8UN.

ASSOCIATE 1
Alec Short
Arc Live

ASSOCIATE 2
Martin Lynes

CLIENT
Vision Nine HQ

PROJECT
Board racks
BOARMASTERS FESTIVAL

DRAWN BY
AS | ML

ISSUE
TBC

RE-ISSUE
TBC

DESCRIPTION
Sheet Description

B1.1